

STRADA

PROVINCIALE

N. 5

VILLAGGIO KENNEDY


(P)
F/4 71

(B2)
16

(B2)
17

SCUOLA

(C2)
3

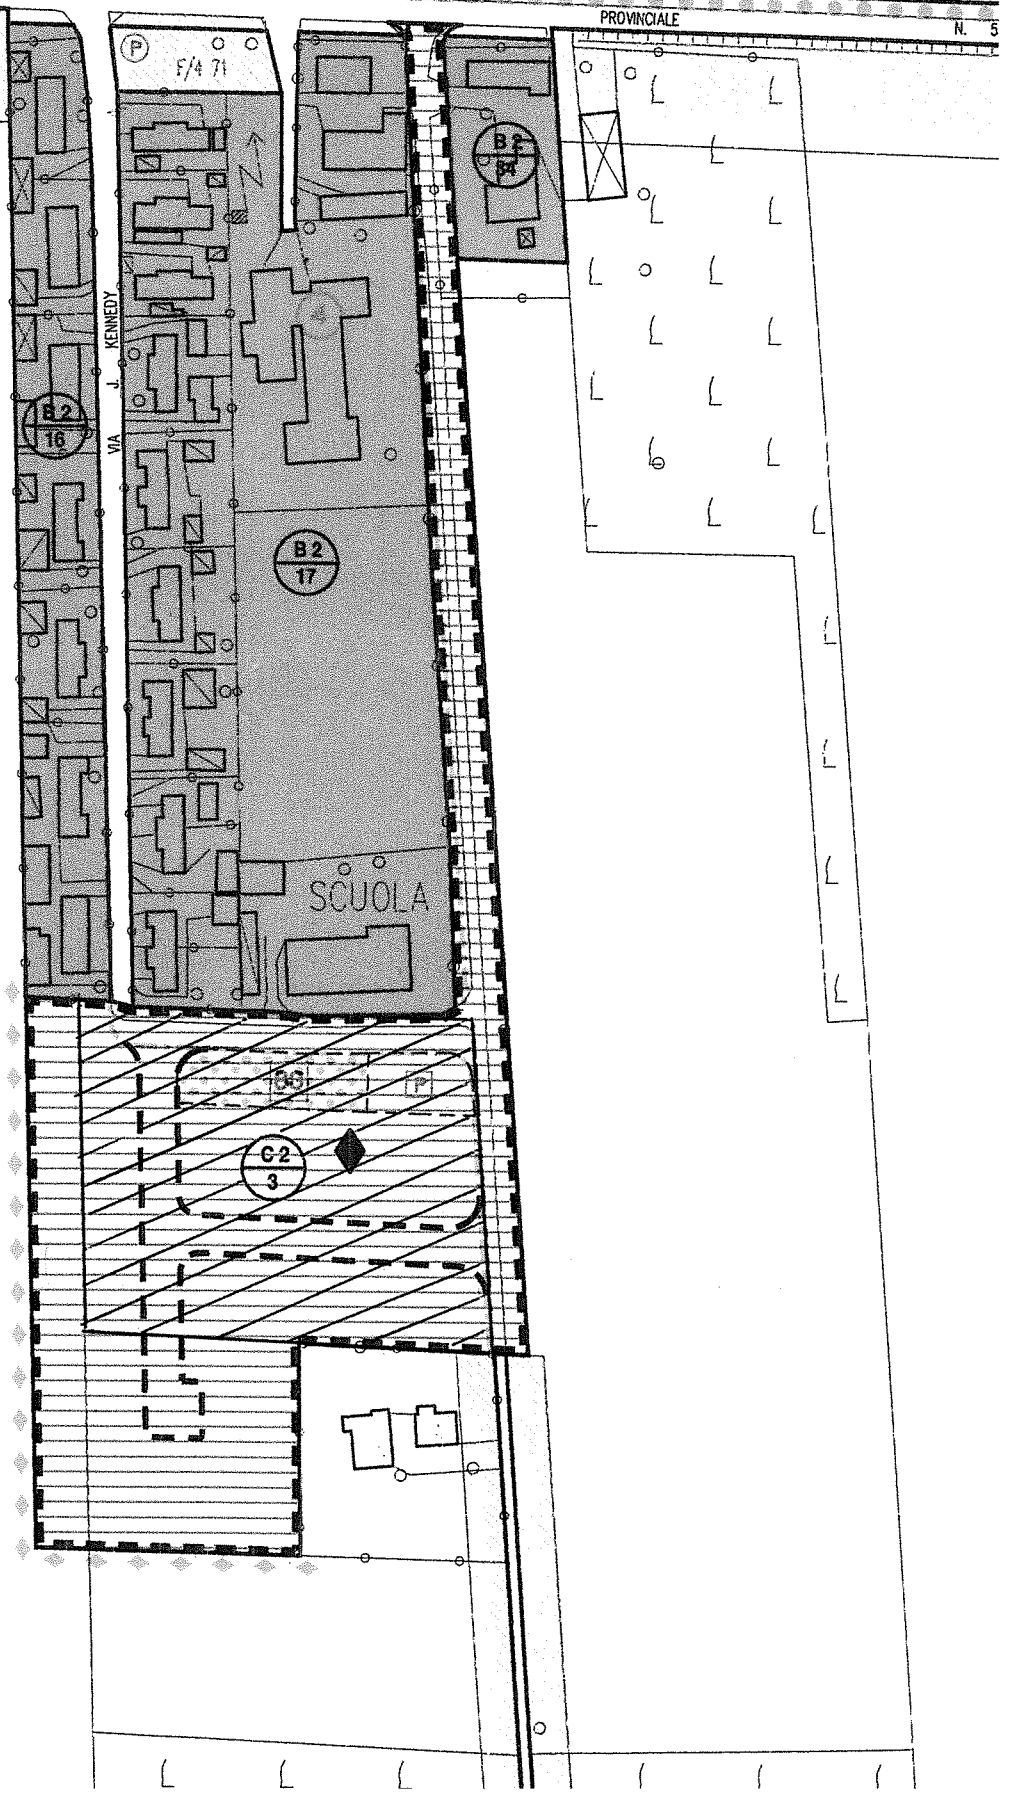



1 Particella: 309

Fi=2000

Comune: BAGNOLI DI SOPRA
Foglio: 18
Scala originale: 1:2000
Dimensione cornice: 534.000 x 378.000 metri

25-Feb-2016 11:2:42
Prot. n. 1112857/2016

N=5700